


GENERAL NOTES:

- SD37 TO REMOVE ALL EXISTING PLAY EQUIPMENT IN FENCE PLAYGROUND AREA SHOWN
- PAC HAS CHOSEN LAYOUT A05232-3-J04756 BY SWINGTIME DISTRIBUTORS/BLUE IMP

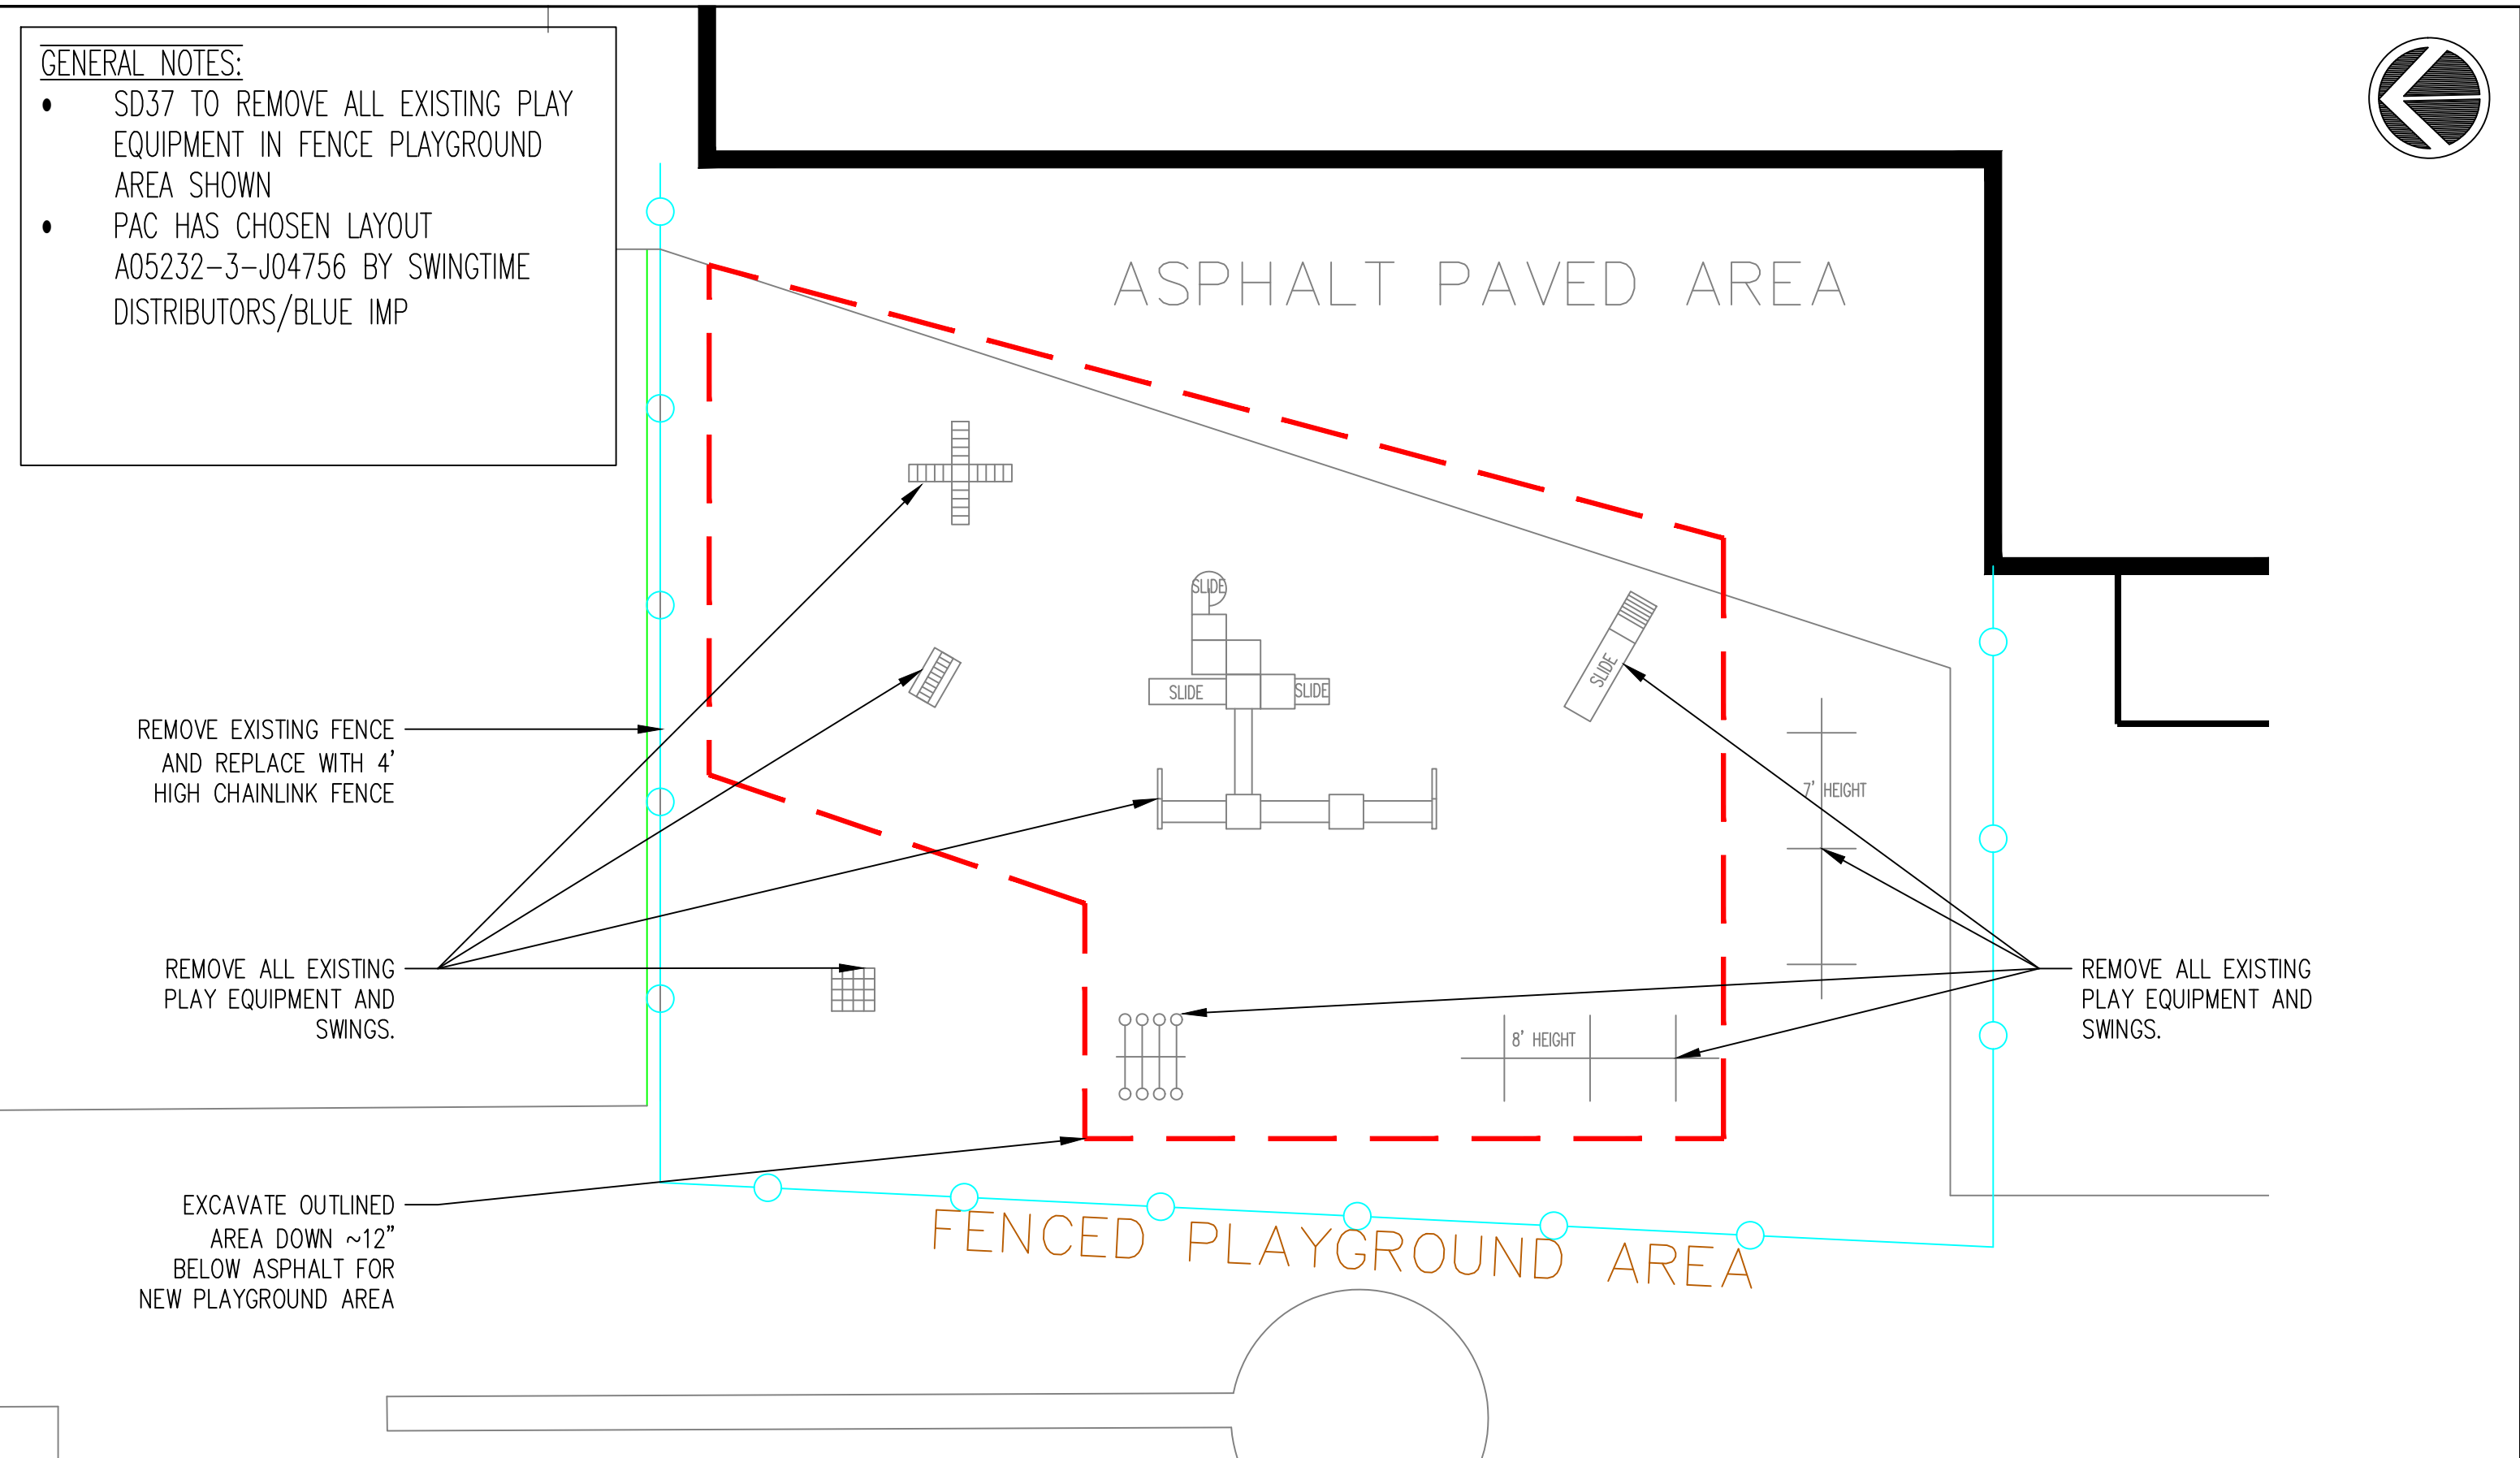

REMOVE EXISTING FENCE AND REPLACE WITH 4' HIGH CHAINLINK FENCE

REMOVE ALL EXISTING PLAY EQUIPMENT AND SWINGS.

EXCAVATE OUTLINED AREA DOWN ~12" BELOW ASPHALT FOR NEW PLAYGROUND AREA

REMOVE ALL EXISTING PLAY EQUIPMENT AND SWINGS.

7' HEIGHT

8' HEIGHT

FENCED PLAYGROUND AREA

CHALMERS ELEMENTARY
 NEW PLAYGROUND-PEP GRANT
 A1 - EXISTING
 19JUL2018

